


# BASEMENT/FOUNDATION WALL DRAINAGE

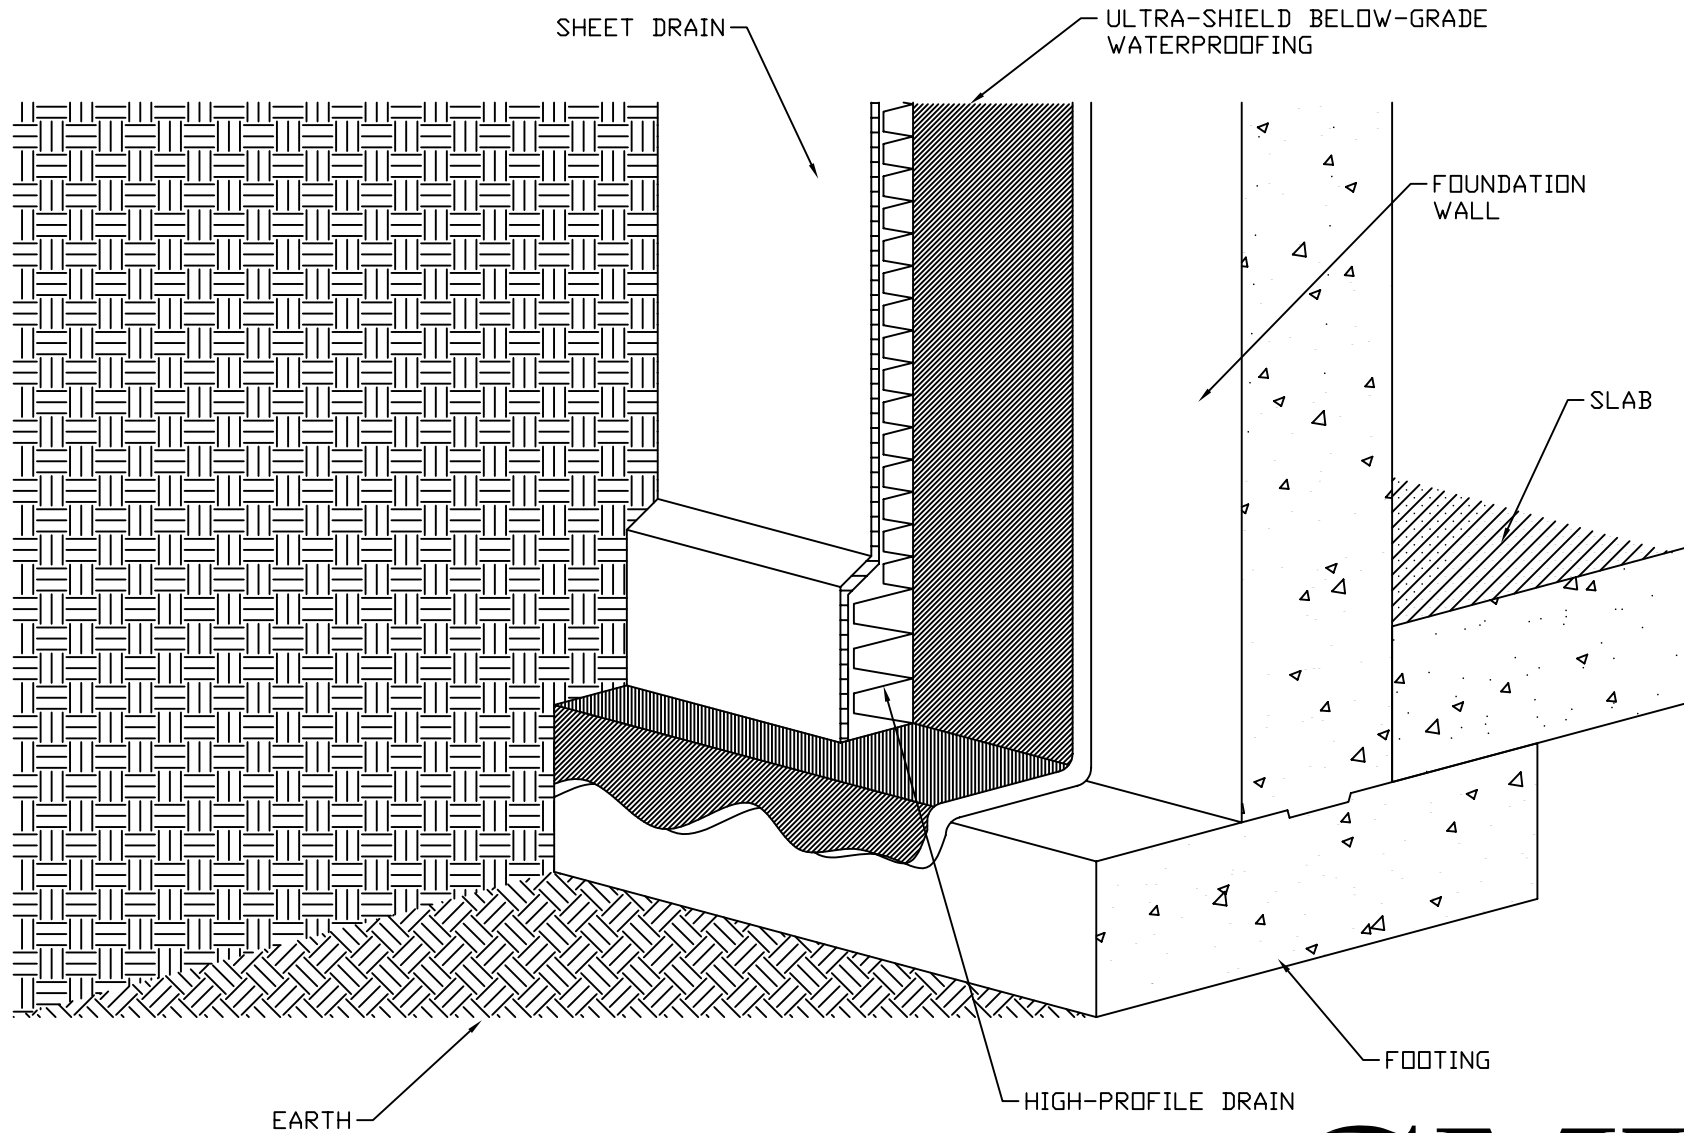

**GMX - 104**

**GMX**  
HIGH PERFORMANCE BUILDING SYSTEMS